


# TLOCRT KROVA M1 : 100


<b>Z-1</b> VANJSKI ZID - žbuka VAPNENO-CEMENTNA ŽBUKA, 2,0 CM POROTHERM S PLUS ... 25,0 CM EPS F ... 8,0 CM PC KIT ... 0,4 CM AKRILATNA ŽBUKA ... 0,3 CM	<b>P-1</b> POD NA TLU PLOČICE+LJEPILO(PARKET)...1,50CM CEM. ESTRIH ... 5,0 CM PE FOLIJA ... 2,0CM XPS T ... 5,0CM PE FOLIJA ... 1,0CM HIDROIZOLACIJA ... 12,0CM AB PLOČA ... 20,0CM TUCANIK	<b>RK-2</b> RAVNI KROV - pločice VAPNENO-CEMENTNA ŽBUKA, 2,0 CM AB. PLOČA ... 20CM BETON U PADU ... 4-8 CM TPO MEMBRANA AKWALAN...0,12 CM GEOTEKSTIL 300g/m2 XPS ... 12,0 CM
<b>Z-2</b> VANJSKI ZID - kamen VAPNENO-CEMENTNA ŽBUKA, 2,0 CM POROTHERM S PLUS ... 25,0 CM EPS F ... 8,0 CM PC KIT ... 0,4 CM POLIMERCEM. HIDROIZO. 0,4 CM UMJETNI KAMEN+LJEPILO ...4,0 CM	<b>RK-1</b> RAVNI KROV - oblutak VAPNENO-CEMENTNA ŽBUKA, 2,0 CM AB. PLOČA ... 20CM BETON U PADU ... 4-10 CM AL FOLIJA+AKWALAN PE AL... XPS ... 10,0 CM TPO MEMBRANA AKWALAN...0,12 CM GEOTEKSTIL 300g/m2 OBLUTAK	<b>O-1</b> ALU. PROZORI  <b>R</b> ROLETE  <b>O-2</b> ALU. STUJENE  <b>V-1</b> VANJSKA VRATA
<b>Z-3</b> ZID IZMEDJU STANOVA POROTHERM S PLUS ... 25,0 CM VAPNENO-CEMENTNA ŽBUKA, 2,0 CM	<b>RK-3</b> RAVNI KROV AKRILATNA ŽBUKA ... 0,3 CM PC KIT ... 0,4 CM EPS F ... 3,0 CM AB. PLOČA ... 20CM BETON U PADU ... 2,0 CM AL FOLIJA+AKWALAN PE AL... POLIMERCEM. HIDROIZ. 2 SLOJA, 0,4CM PLOČICE+LJEPILO ...1,50 CM	<b>RK-10</b> RAVNI KROV - oblutak AKRILATNA ŽBUKA ... 0,3 CM PC KIT ... 0,4 CM EPS F ... 3,0 CM AB. PLOČA ... 20CM BETON U PADU ... 4-10 CM AL FOLIJA+AKWALAN PE AL... HIDROIZOLACIJA ... 2,0 CM TPO MEMBRANA AKWALAN...0,12 CM GEOTEKSTIL 300g/m2 OBLUTAK

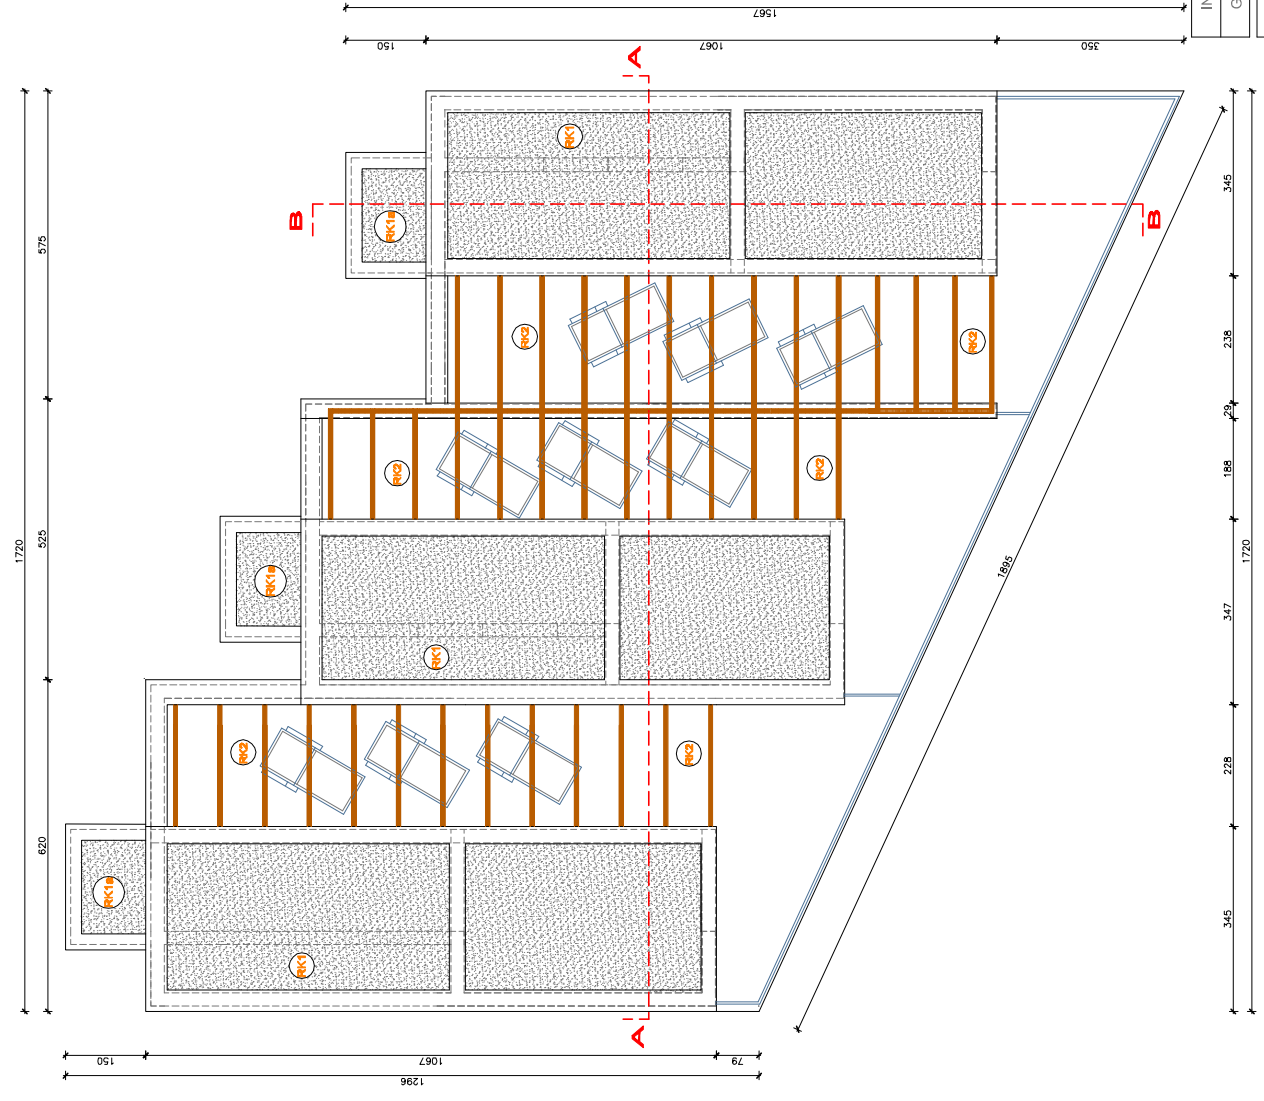

INVESTITOR	MOJ MARS d.o.o.	SADRŽAJ	TLOCRT KROVA
GRAĐEVINA	STAMBENA GRAĐEVINA	FAZA PROJEKTA	GLAVNI PROJEKT
ARHITEKTI	IVANA LOZIC, MARKO PAČ	GL.PROJEKTANT	IVANA LOZIC
ARHITEK. STUDIO	25,4 MM D.O.O.	DATUM	01/22
		MJ	1 : 100
		TD	17/21

# PRESJEK A-A M1 : 100

<b>Z-1</b> VANJSKI ZID-ZBUKA	<b>P-1</b> POD NA TLU
VARNENO-CEMENTNA ZBUKA..2,0 CM POROTHERM S PLUS ... 25,0 CM EPS ... 8,0 CM PC KIT ... 0,4 CM AKRILATNA ZBUKA ... 0,3 CM	PLOČICE+LJEPILO(PARKET)...1,50CM CEM. ESTRIH ..... 5,0 CM PE FOLIJA ..... 2,0CM XPS ..... 5,0CM PE FOLIJA ..... 1,0CM HIDROIZOLACIJA ..... 1,0CM PLOČICA ..... 2,0CM TUCANIK ..... 20,0CM
<b>Z-2</b> VANJSKI ZID-kamen	<b>RK-1</b> RAVNI KROV - oblutak
VARNENO-CEMENTNA ZBUKA..2,0 CM POROTHERM S PLUS ... 25,0 CM EPS F ... 8,0 CM PC KIT ... 0,4 CM POLIMERCEM. HIDROIZO. 0,4 CM UMJETNI KAMEN+LJEPILO ...4,0 CM	VARNENO-CEMENTNA ZBUKA..2,0 CM AB. PLOČA ..... 20CM BETON U PADU ..... 4-10 CM PE FOLIJA ..... PE AL.... XPS ..... 10,0 CM JEDNOSLOJNA MEMBRANA AKWALAN...0,12 CM GEOTEKSTIL 300g/m2 OBLUTAK ..... 8,0 CM
<b>Z-4</b> ZID IZMEDJU STANOVA	<b>RK-2</b> RAVNI KROV - pločice
VARNENO-CEMENTNA ZBUKA..2,0 CM POROTHERM S PLUS ... 25,0 CM VARNENO-CEMENTNA ZBUKA..2,0 CM	VARNENO-CEMENTNA ZBUKA..2,0 CM AB. PLOČA ..... 20CM BETON U PADU ..... 4-8 CM TPO MEMBRANA AKWALAN...0,12 CM GEOTEKSTIL 300g/m2 XPS ... 12,0 CM PE FOLIJA ..... 1,0 CM CEM. ESTRIH ..... 5,0 CM POLIMERCEM. HIDROIZO. 0,4 CM PLOČICE+LJEPILO ..... 1,50 CM
<b>RK-3</b> RAVNI KROV	<b>O-1</b> ALU. PROZORI
AKRILATNA ZBUKA ... 0,3 CM PC KIT ... 0,4 CM EPS F ... 3,0 CM AB. PLOČA ..... 2,0 CM ESTRIH U PADU ..... 4-6 CM POLIMERCEM. HIDROIZ.2 SLOJA..0,4CM PLOČICE+LJEPILO ..... 1,50 CM	<b>R</b> ROLJEFE
<b>RK-1a</b> RAVNI KROV - oblutak	<b>O-2</b> ALU. STUJENE
AKRILATNA ZBUKA ... 0,3 CM PC KIT ... 0,4 CM EPS F ... 3,0 CM AB. PLOČA ..... 20CM BETON U PADU ..... 4-10 CM PE FOLIJA+AKWALAN PE AL.... XPS ..... 8,0 CM JEDNOSLOJNA TPO MEMBRANA AKWALAN...0,12 CM GEOTEKSTIL 300g/m2 OBLUTAK ..... 8,0 CM	<b>V-1</b> VANJSKA VRATA

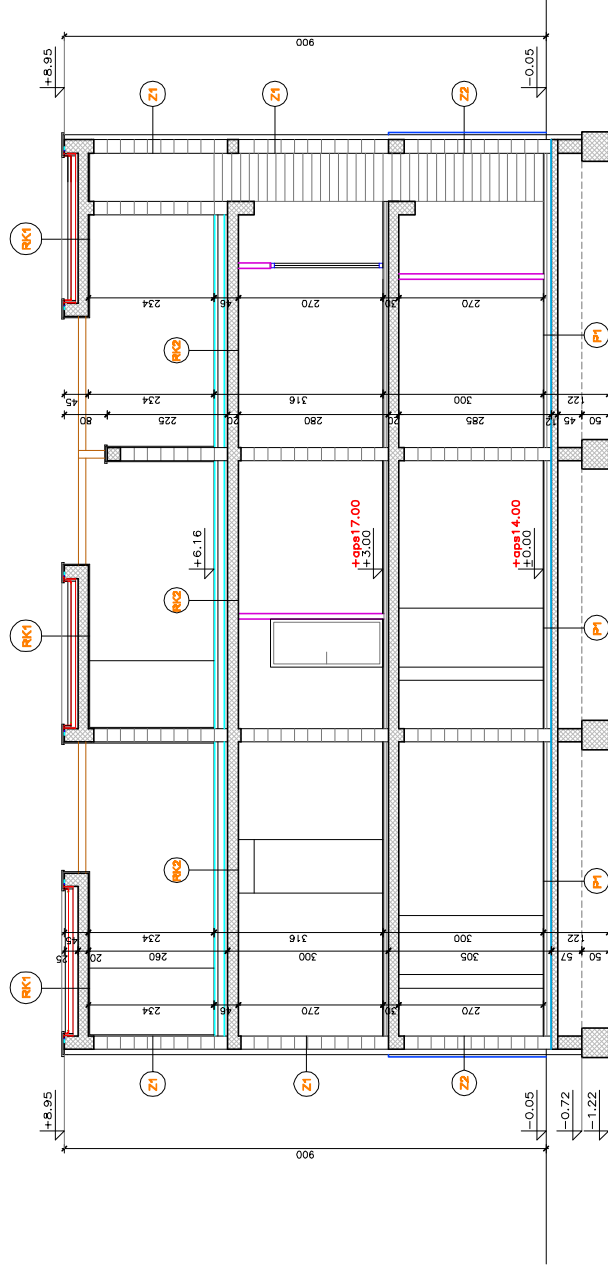


IVANA LOZIC  
dipl.ing.arh.  
OVLASŤENA ARHITEKTA  
A 3316

*Ivana Lozic*

INVESTITOR	MOJ MARS d.o.o.	SADRŽAJ	PRESJEK A-A
GRAĐEVINA	STAMBENA GRAĐEVINA	FAZA PROJEKTA	GLAVNI PROJEKT
ARHITEKTI	IVANA LOZIC, MARKO PAČ	GL.PROJEKTANT	IVANA LOZIC
ARHITEK. STUDIO	25.4 MM D.O.O.	DATUM	01/22
		MJ	1 : 100
		TD	17/21


PRESJEK B - B M1 : 100

<b>Z-1</b>	<b>VANJSKI ZID-ZBUKA</b> VAPNENO-CEMENTNA ZBUKA, 2,0 CM POROTERM S PLUS ... 25,0 CM EPS F ... 8,0 CM PC KIT ... 0,4 CM AKRILATNA ZBUKA ... 0,3 CM	<b>P-1</b>	<b>POD NA TLU</b> PLOČICE+LJEPILO(PARKET)...1,50CM CEM. ESTRIH ... 5,0 CM PE FOLJA ... 2,0CM EPS T ... 5,0CM PE FOLJA ... 1,0CM HIDROIZOLACIJA ... 12,0CM AB PLOČA ... 20,0CM TUCANIK
<b>Z-2</b>	<b>VANJSKI ZID-kamen</b> VAPNENO-CEMENTNA ZBUKA, 2,0 CM POROTERM S PLUS ... 25,0 CM EPS F ... 8,0 CM PC KIT ... 0,4 CM POLIMERCEM. HIDROIZO. 0,4 CM UMJETNI KAMEN+LJEPILO ... 4,0 CM	<b>RK-1</b>	<b>RAVNI KROV - oblutak</b> VAPNENO-CEMENTNA ZBUKA, 2,0 CM AB. PLOČA ... 20CM BETON U PADU ... 4-10 CM AL FOLIJA-AKWALAN PE AL... XPS PLUS ... 10,0 CM
<b>Z-4</b>	<b>ZID IZMEDJU STANOVA</b> VAPNENO-CEMENTNA ZBUKA, 2,0 CM POROTERM S PLUS ... 25,0 CM VAPNENO-CEMENTNA ZBUKA, 2,0 CM	<b>RK-2</b>	<b>RAVNI KROV - pločice</b> VAPNENO-CEMENTNA ZBUKA, 2,0 CM AB. PLOČA ... 20CM BETON U PADU ... 4-8 CM TPO MEMBRANA AKWALAN...0,12 CM GEOTEKSTIL 300g/m2 XPS ... 12,0 CM PE FOLJA CEM. ESTRIH ... 5,0 CM POLIMERCEM. HIDROIZO. 0,4 CM PLOČICE+LJEPILO ... 1,50 CM
<b>RK-3</b>	<b>RAVNI KROV</b> AKRILATNA ZBUKA ... 0,3 CM PC KIT ... 0,4 CM EPS F ... 3,0 CM AB. PLOČA ... 20CM BETON U PADU ... 4-10 CM AL FOLIJA-AKWALAN PE AL... XPS PLUS ... 10,0 CM TPO MEMBRANA AKWALAN...0,12 CM GEOTEKSTIL 300g/m2 OBLUTAK	<b>O-1</b>	<b>ALU. PROZORI</b>
<b>RK-1a</b>	<b>RAVNI KROV - oblutak</b> AKRILATNA ZBUKA ... 0,3 CM PC KIT ... 0,4 CM EPS F ... 3,0 CM AB. PLOČA ... 20CM BETON U PADU ... 4-10 CM AL FOLIJA-AKWALAN PE AL... XPS PLUS ... 10,0 CM TPO MEMBRANA AKWALAN...0,12 CM GEOTEKSTIL 300g/m2 OBLUTAK	<b>R</b>	<b>ROLETE</b>
<b>RK-3</b>	<b>RAVNI KROV</b> AKRILATNA ZBUKA ... 0,3 CM PC KIT ... 0,4 CM EPS F ... 3,0 CM AB. PLOČA ... 20CM BETON U PADU ... 4-6 CM ESTRIH U PADU ... 4-6 CM POLIMERCEM. HIDROIZO.2 SLOJA...0,4CM PLOČICE+LJEPILO ... 1,50 CM	<b>O-2</b>	<b>ALU. STUJENE</b>
		<b>V-1</b>	<b>VANJSKA VRATA</b>

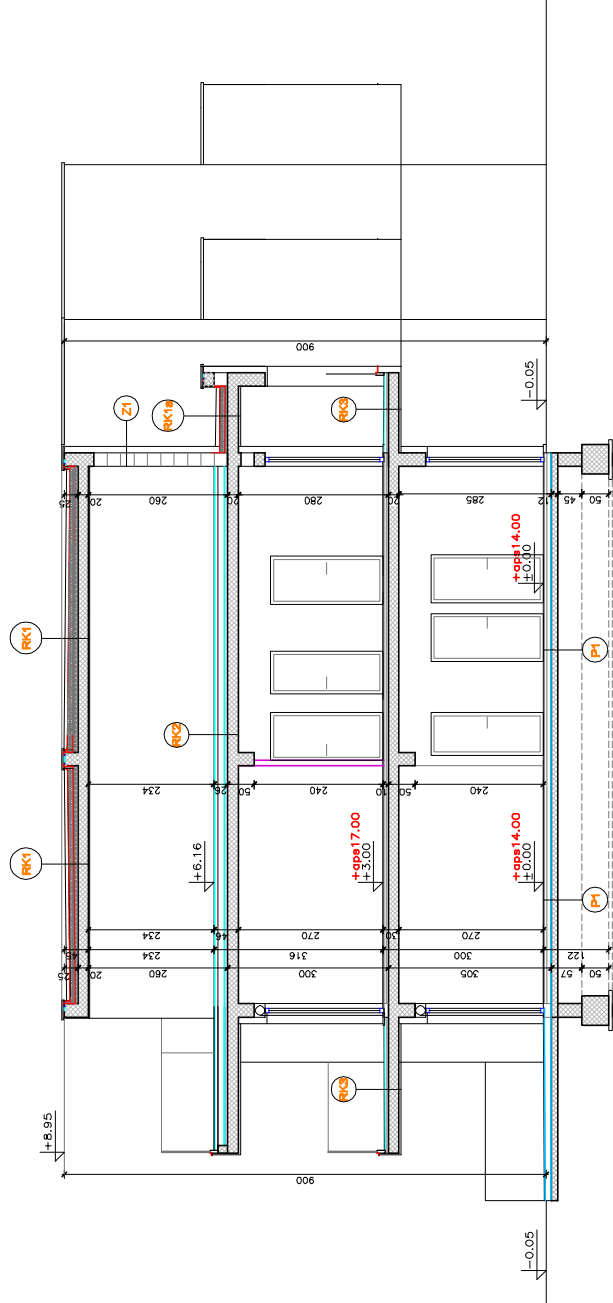

INVESTITOR	MOJ MARS d.o.o.	SADRŽAJ	PRESJEK B-B
GRADEVINA	STAMBENA GRADEVINA	FAZA PROJEKTA	GLAVNI PROJEKT
ARHITEKTI	IVANA LOZIĆ, MARKO PAČ	GL. PROJEKTANT	IVANA LOZIĆ
ARHITEK. STUDIO	25,4 MM D.O.O.	DATUM	01/22
		MJ	1 : 100
		TD	17/21

PROČELJE SJEVER M1 : 100

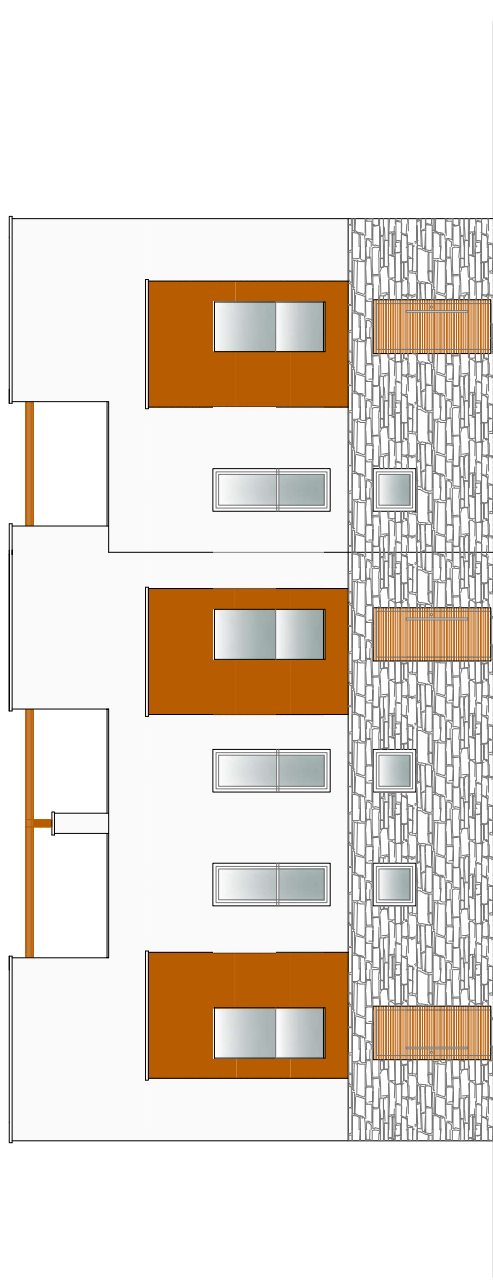


IVANA LOZIĆ  
dipl.ing.arh.  
OVLAŠTENA ARHITEKTICA  
A 3316

*Ivana Lozić*


INVESTITOR	MOJ MARS d.o.o.	SADRŽAJ	PROČELJE SJEVER
GRADEVINA	STAMBENA GRADEVINA	FAZA PROJEKTA	GLAVNI PROJEKT
ARHITEKTI	IVANA LOZIĆ, MARKO PAČ	GL.PROJEKTANT	IVANA LOZIĆ
ARHITEK. STUDIO	25.4 MM D.O.O.	DATUM	01/22
		MJ	1 : 100
		TD	17/21

PROČELJE ISTOK M1 : 100

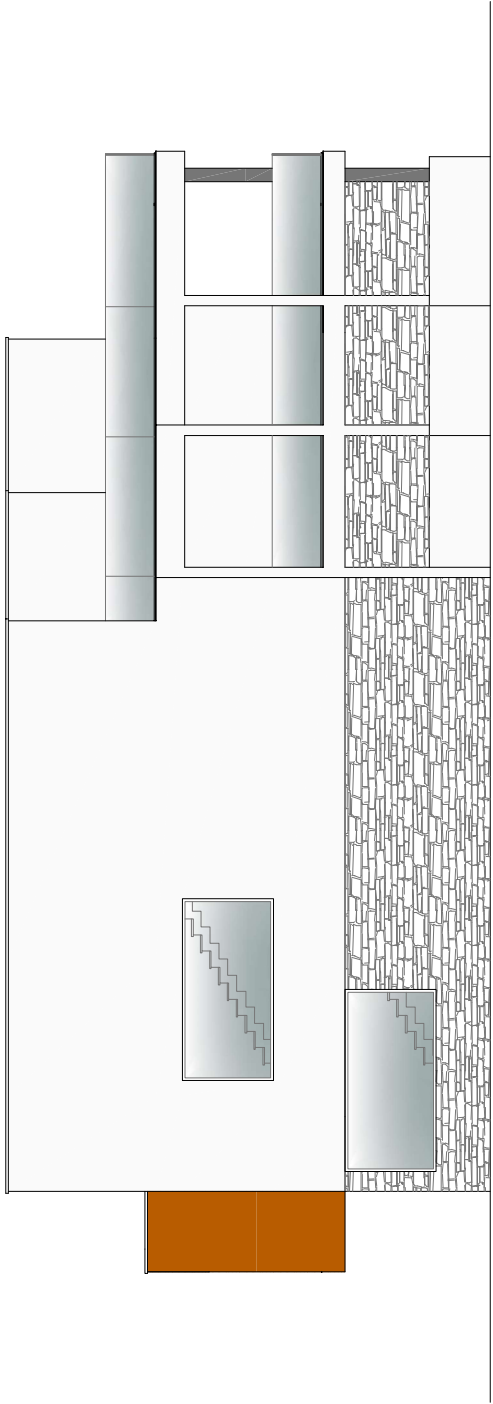


INVESTITOR	MOJ MARS d.o.o.	SADRŽAJ	PROČELJE ISTOK
GRADEVINA	STAMBENA GRADEVINA	FAZA PROJEKTA	GLAVNI PROJEKT
ARHITEKTI	IVANA LOZIĆ, MARKO PAČ	GL.PROJEKTANT	IVANA LOZIĆ
ARHITEK. STUDIO	25.4 MM D.O.O.	DATUM	01/22
		MJ	1 : 100
		TD	17/21

PROČELJE ZAPAD M1 : 100

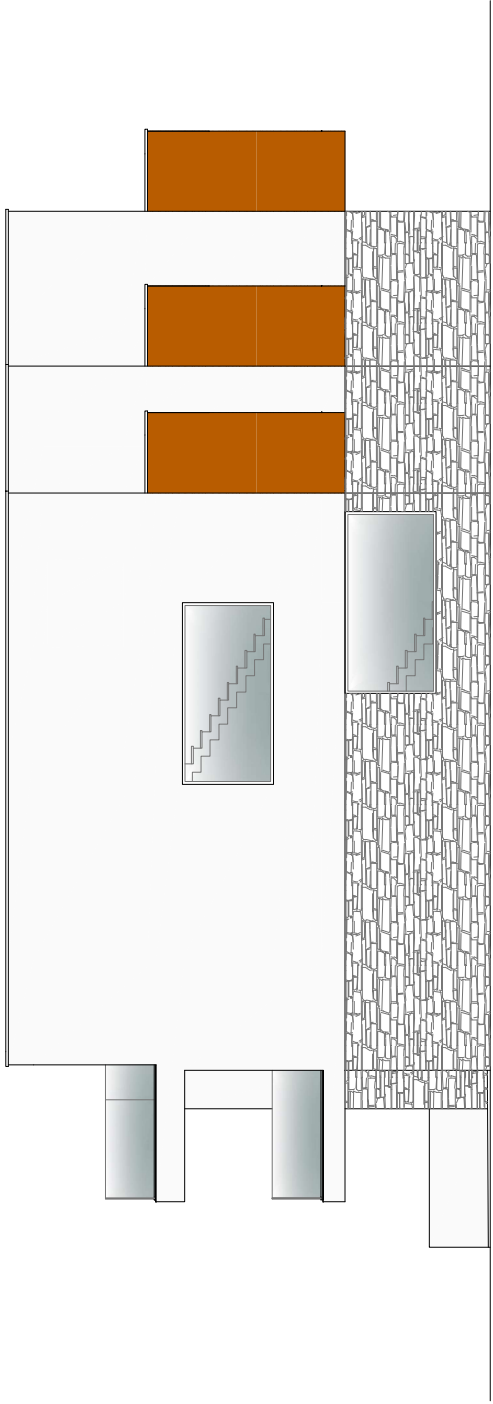

INVESTITOR GRAĐEVINA	MOJ MARS d.o.o. STAMBENA GRAĐEVINA	SADRŽAJ FAZA PROJEKTA	PROČELJE ZAPAD GLAVNI PROJEKT
ARHITEKTI ARHITEK. STUDIO	IVANA LOZIĆ, MARKO PAIĆ 25.4 MM D.O.O.	GL.PROJEKTANT DATUM	IVANA LOZIĆ MU 01/22
			DIP.LING.ARH. MU 1 : 100 TD 17/21

PROČELJE JUG M1 : 100

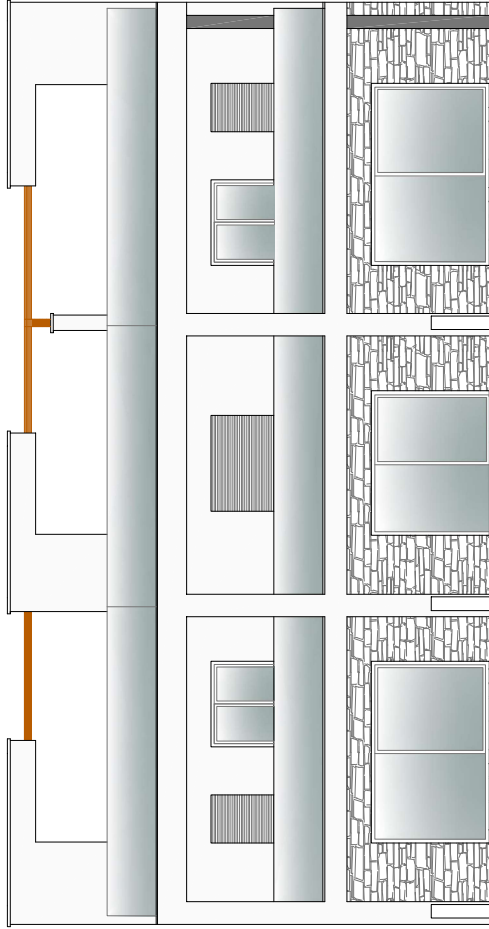

IVANA LOZIC  
dip.ling.arh.  
OVLAŠTENA ARHITEKTICA  
A 3316

*Ivana Lozić*

INVESTITOR	MOJ MARS d.o.o.	SADRŽAJ	PROČELJE JUG
GRADEVINA	STAMBENA GRADEVINA	FAZA PROJEKTA	GLAVNI PROJEKT
ARHITEKTI	IVANA LOZIC, MARKO PAIC	GL.PROJEKTANT	IVANA LOZIC
ARHITEK. STUDIO	25.4 MM D.O.O.	DATUM	01/22
		MJ	1 : 100
		TD	17/21

