


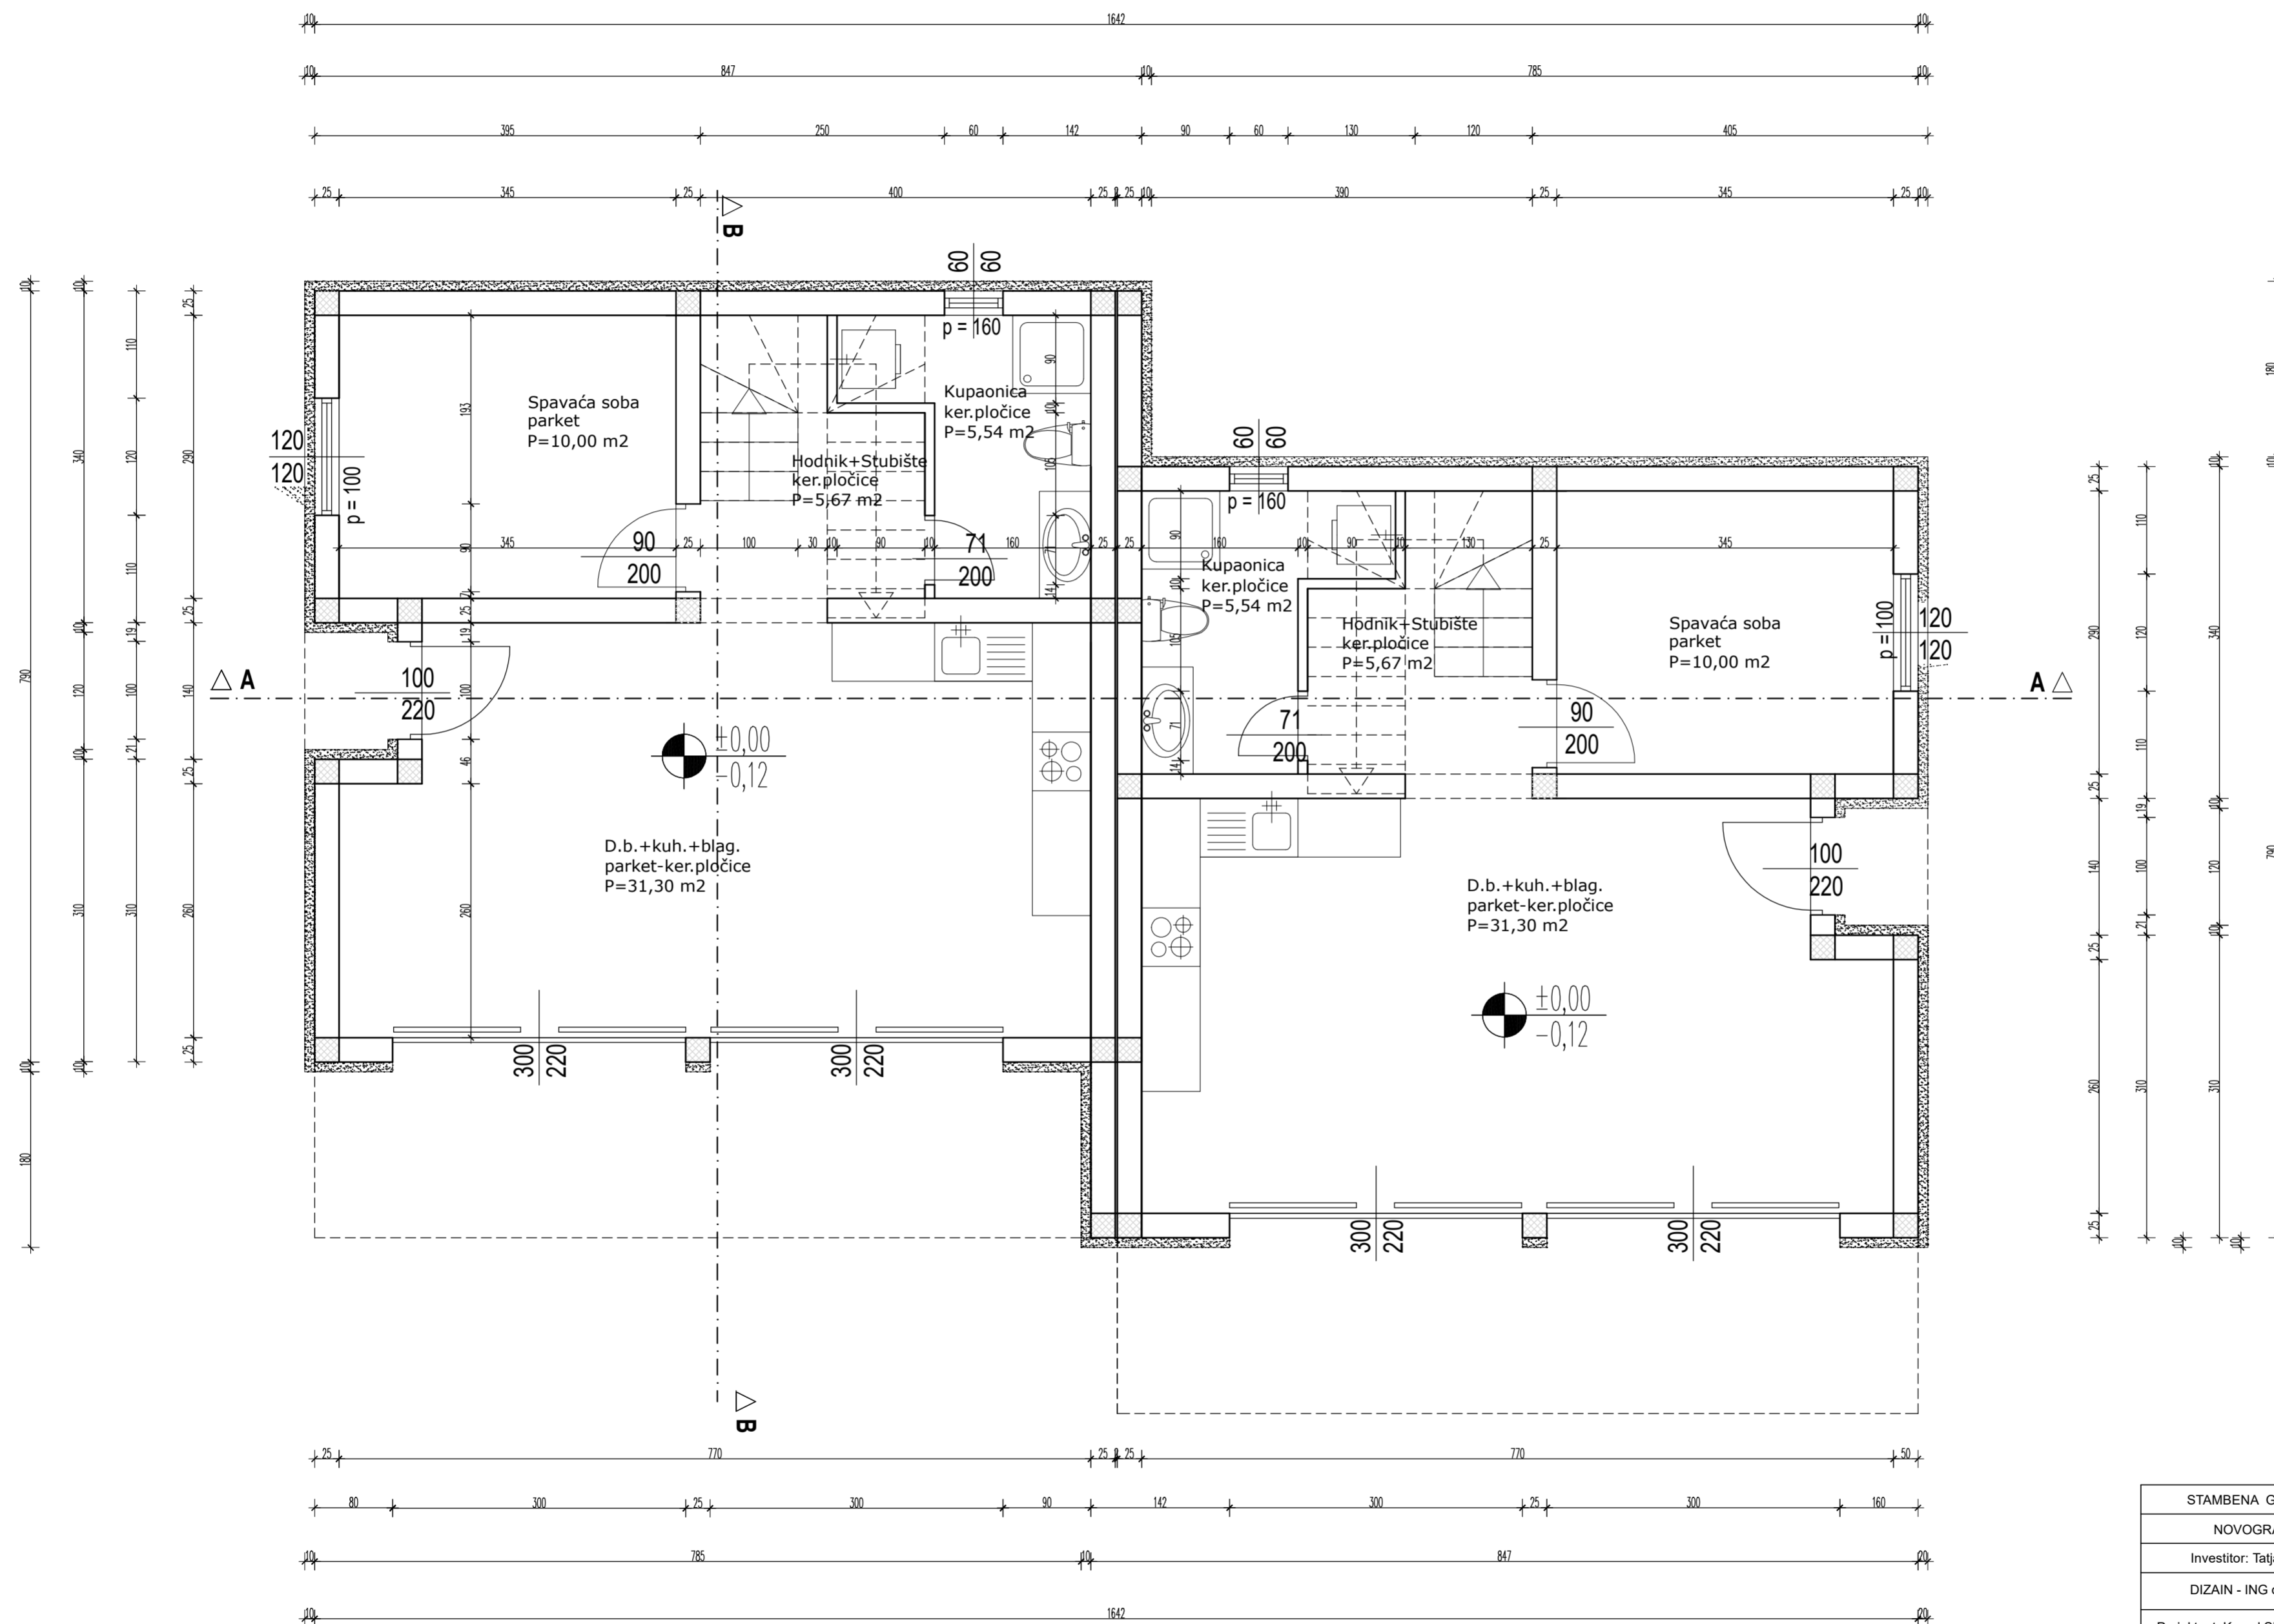

±0,00 = aps.5,00



**Legenda:**

- Armirani beton
- Blok opeka
- toplinska izolacija

STAMBENA GRADEVINA	IZGRADNJA STAMBENOG OBJEKTA	
NOVOGRADNJA	GLAVNI PROJEKT	
Investitor: Tatjana Grba , Jozo Šimić	ARHITEKTONSKI PROJEKT	
DIZAIN - ING d.o.o., Drniš		
Projektant: Kamel Shihabi, dipl.ing.arh.		
OIB: 44815211757		
TLOCRT PRIZEMLJA	Mj: 1:50	List 3
ZOP: 28/19	TD: A-28/19	
Drniš, rujan 2019.		