


±0,00 = aps.5,00

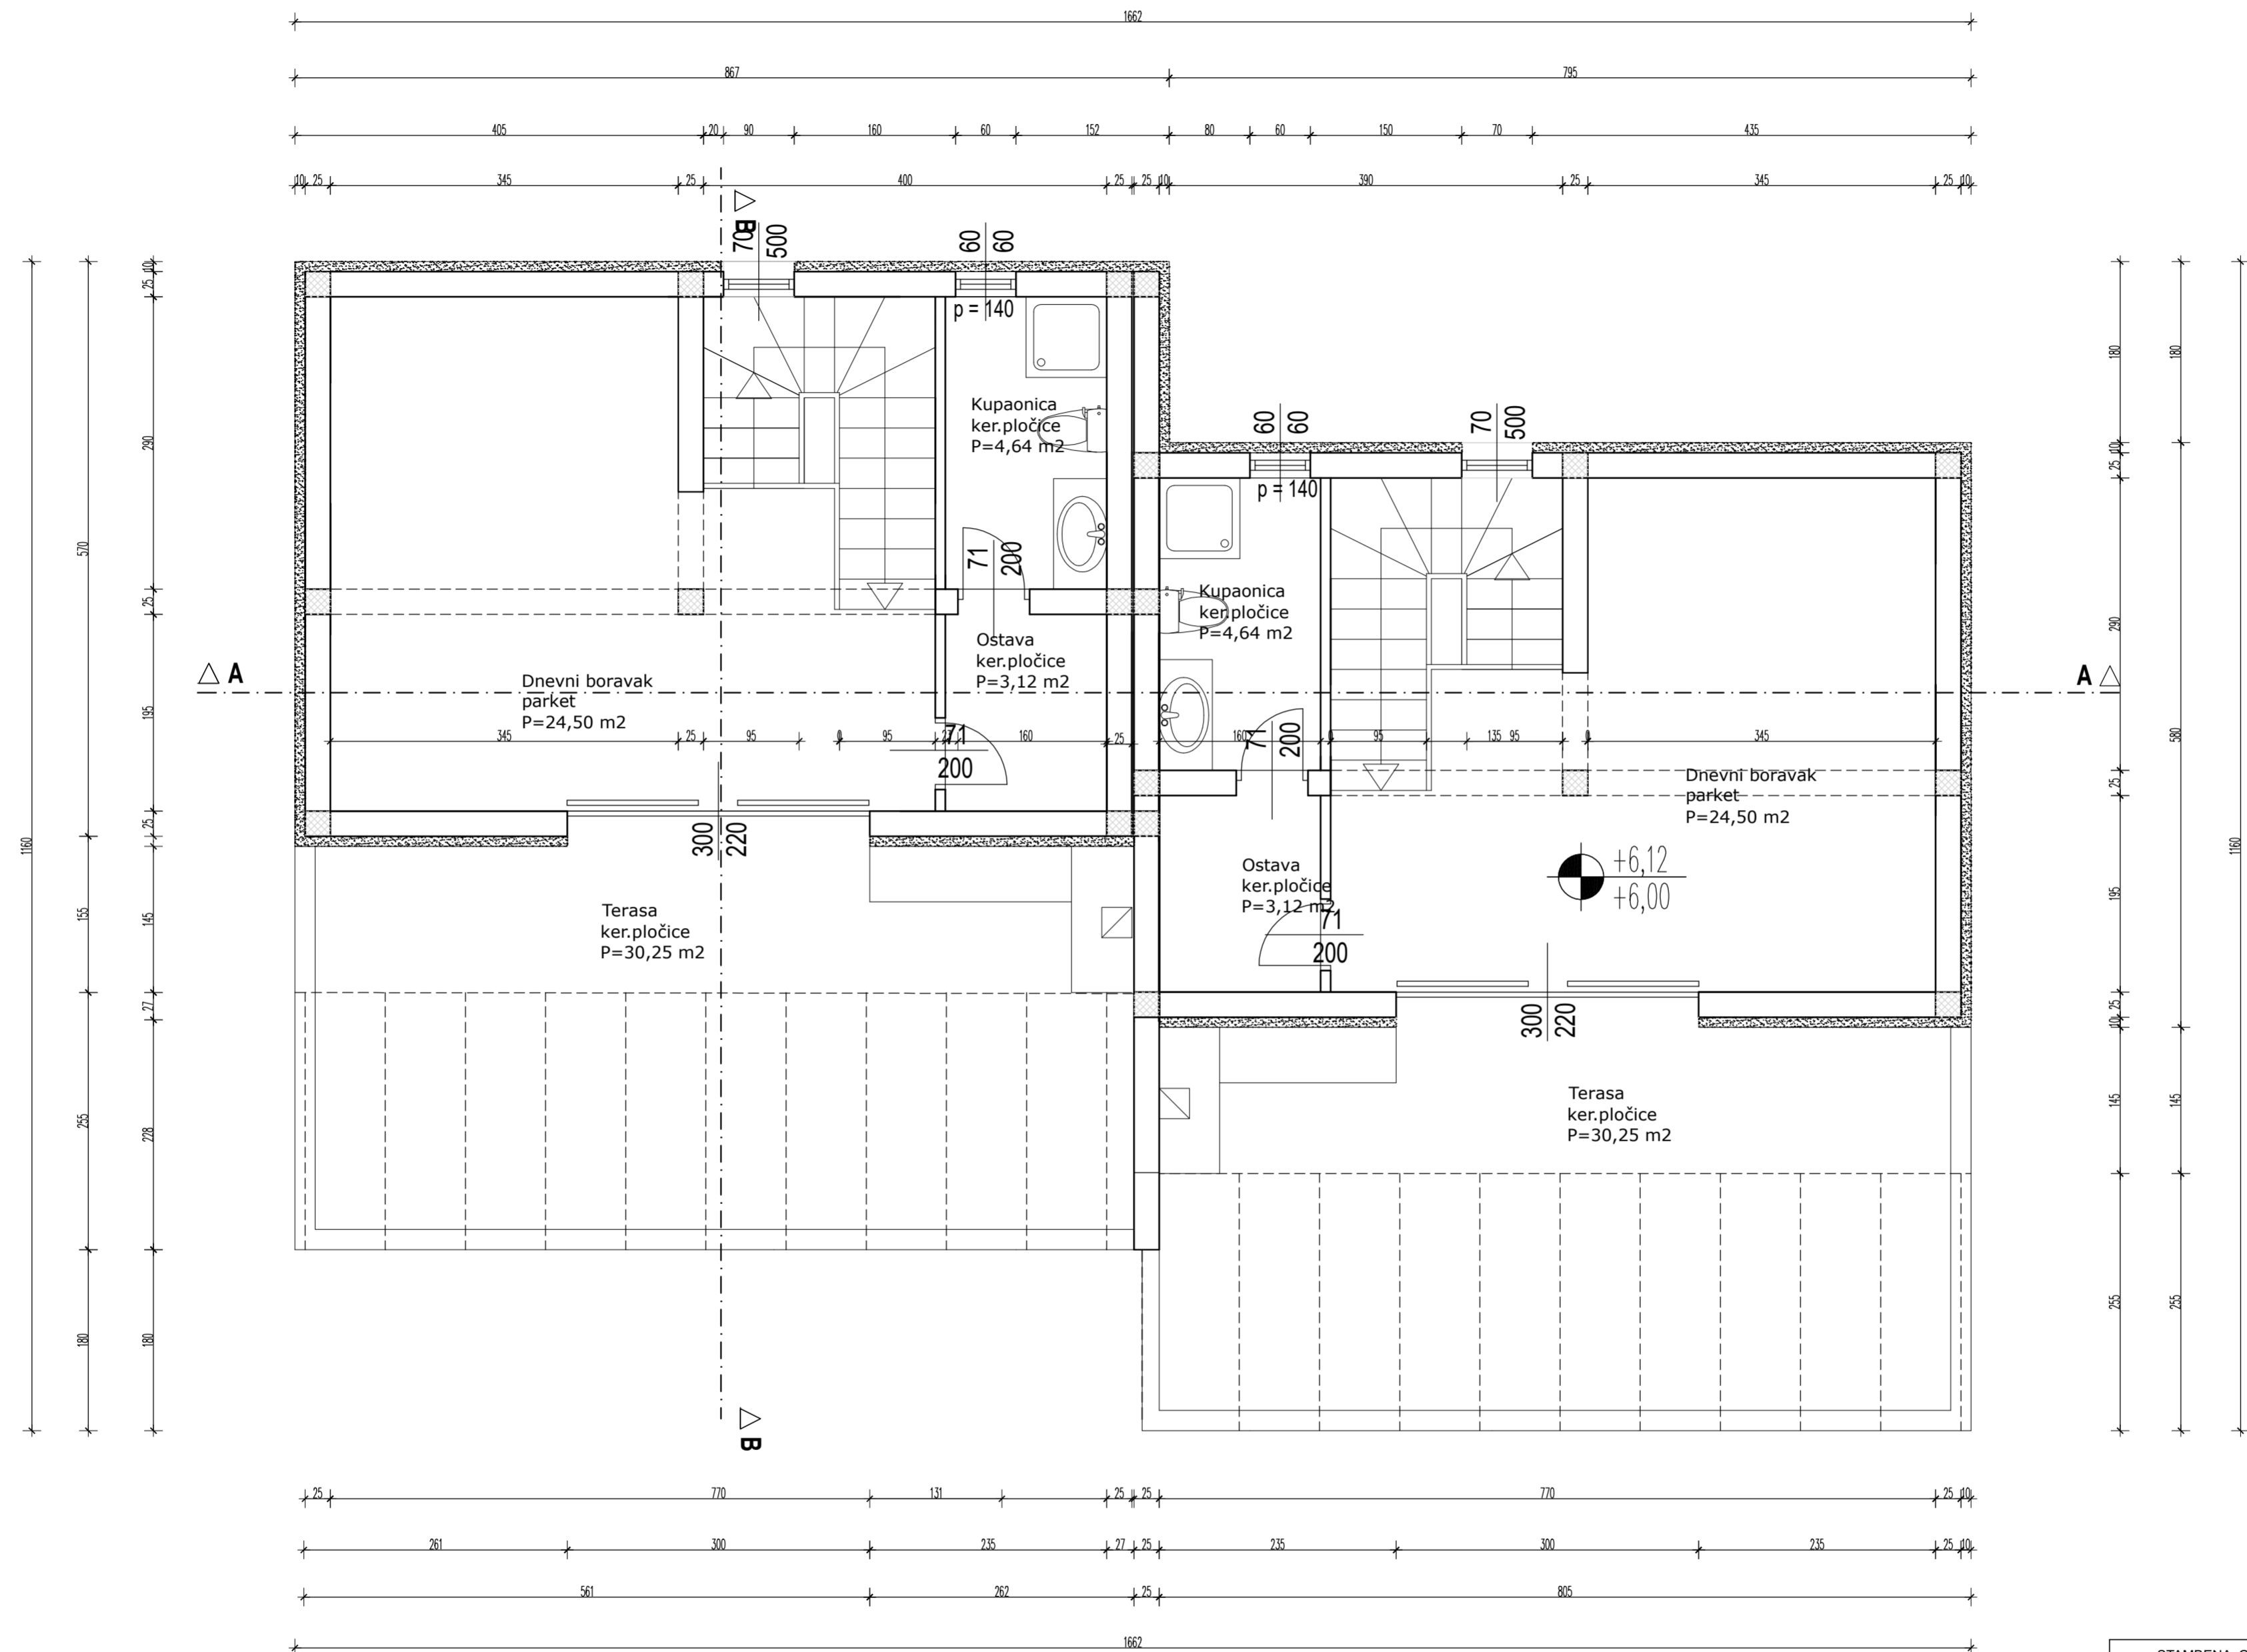

- Legenda:**
- Armirani beton
 - Blok opeka
 - toplinska izolacija

STAMBENA GRADEVINA	IZGRADNJA STAMBENOG OBJEKTA	
NOVOGRADNJA	GLAVNI PROJEKT	
Investitor: Tatjana Grba , Jozo Šimić	ARHITEKTONSKI PROJEKT	
DIZAIN - ING d.o.o., Drniš		
Projektant: Kamel Shihabi, dipl.ing.arh.		
OIB: 44815211757		
TLOCRT 2.KATA	Mj: 1:50	List 5
ZOP: 28/19	TD: A-28/19	
Drniš, rujan 2019.		